


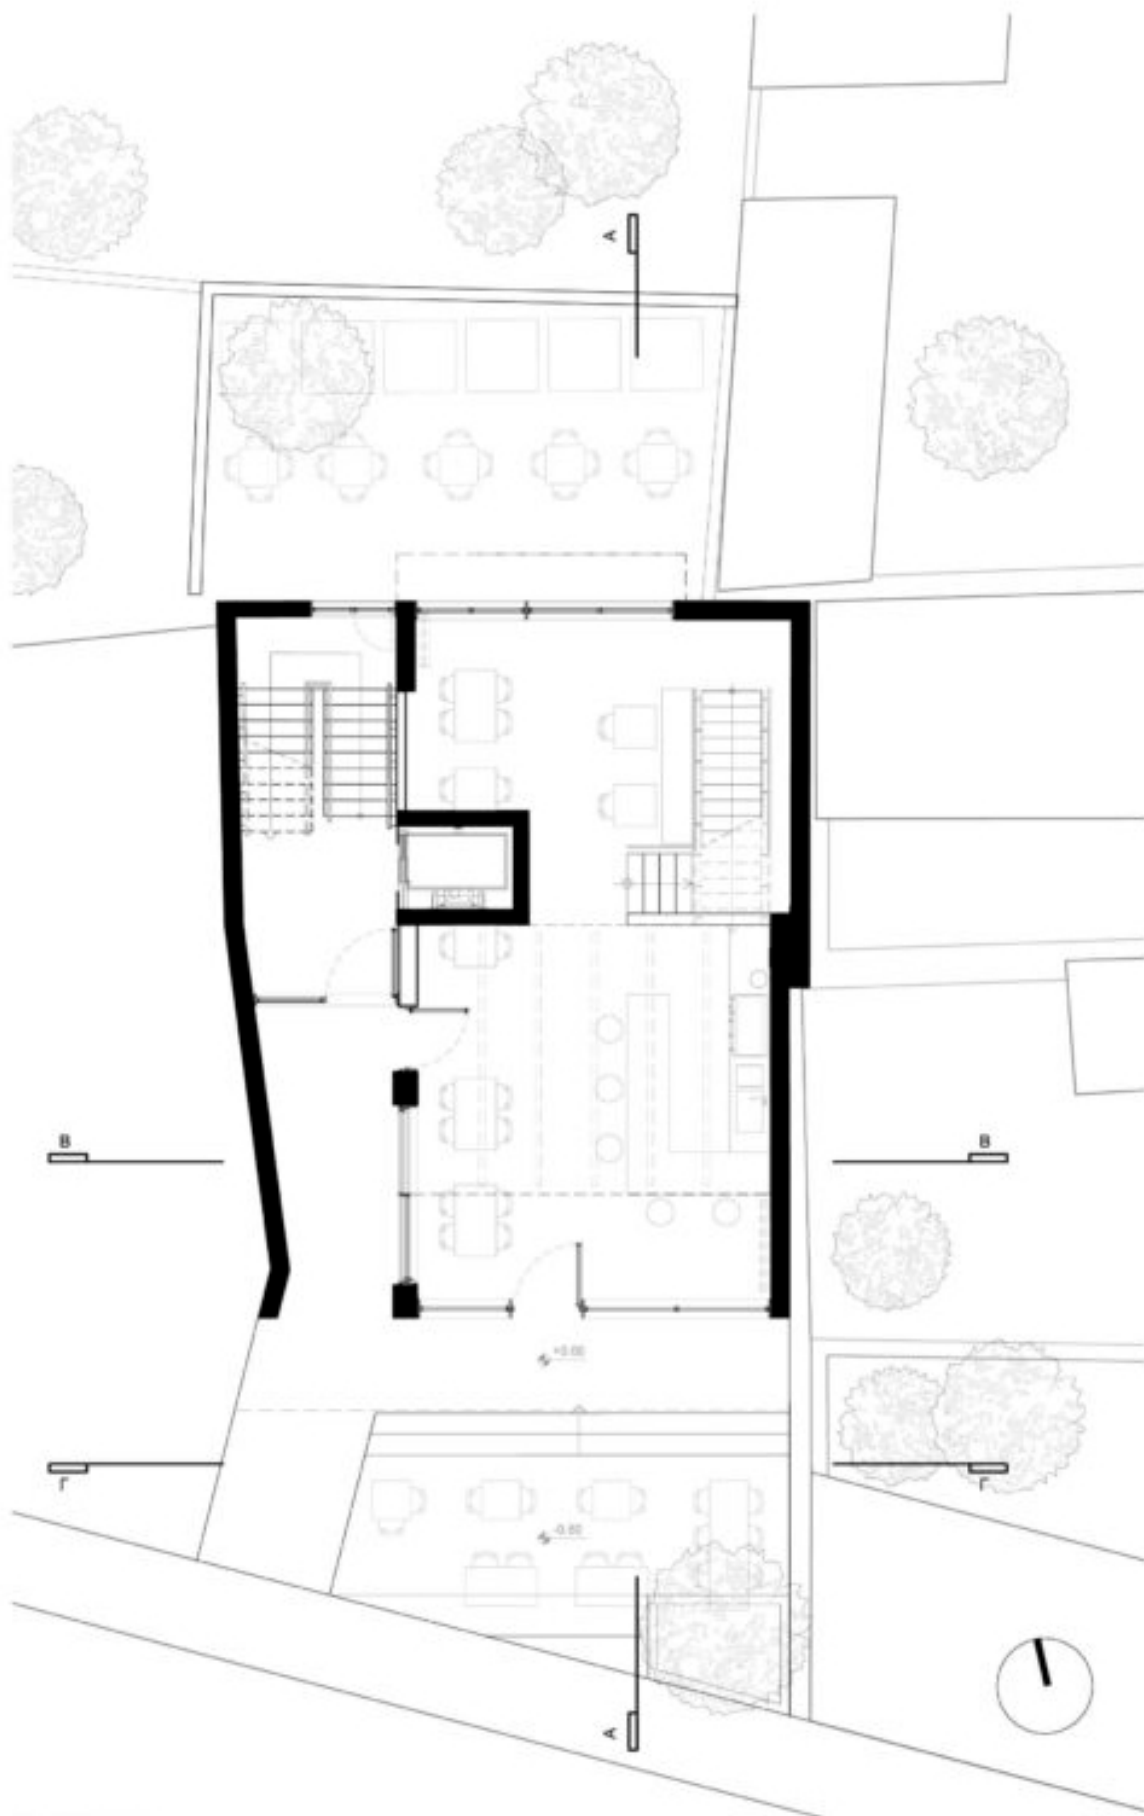

ground floor plan

0 .5 1 2 5m